

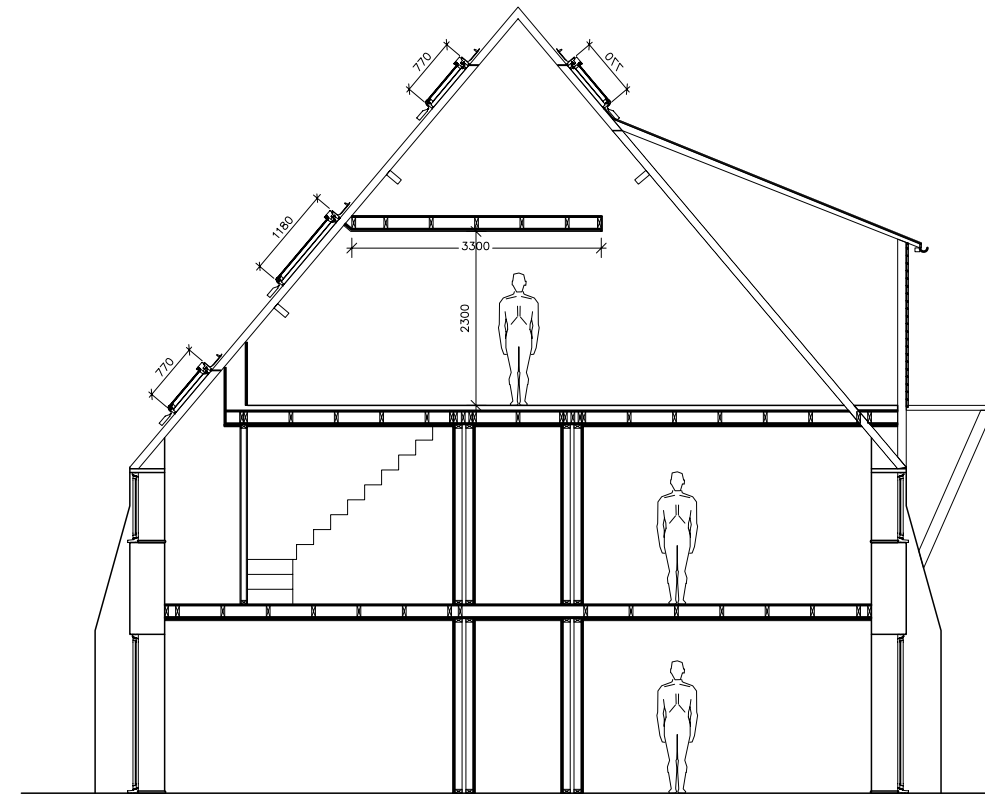


SECTION A-A

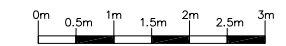

SECTION B-B

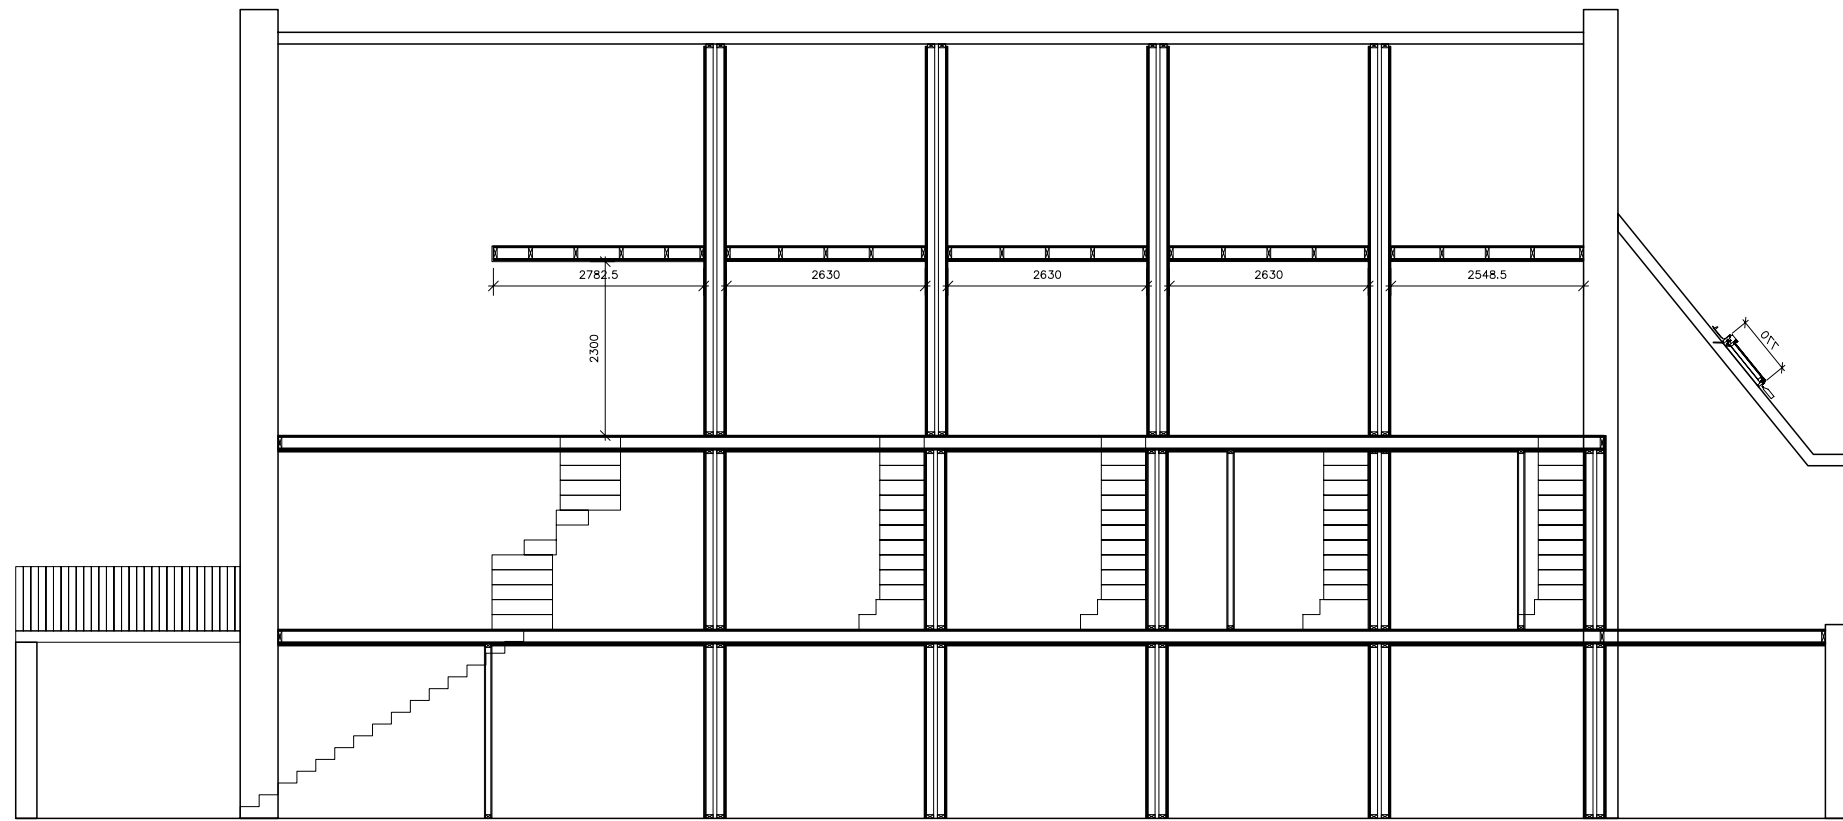


C.A.D. INFORMATION

| | | |
|---|-----------|----------------|
| C.A.D. DRAWING NAME F:\DRAWINGS\STROUD\STROUD\LAN559 | | DRAWN BY AW |
| PLOTTED FOR PLANNING | PLOT DATE | CHECKED AW |

REVISIONS

| |
|--|
| A 28.12.05 AW BALCONY ROOF PITCH ALTERED, SCALE ADDED + GENERAL UPDATE |
| B 26.01.06 MS STAIRS ALTERED, STORAGE PLATFORMS ADDED, VELUX'S UPDATED |

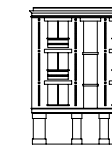

POTTER & HOLMES · ARCHITECTS

SECTIONS
AS PROPOSED

| | | | |
|-----------------------|------------------|---------------|----------|
| 59 LANSDOWN STROUD | | | |
| SCALE 1/50(A1) | DATE 28.12.05 | DWG.No P05 | REV B |

41 MAY LANE, DURSLEY, GLOS. GL11 4JN FAX: 01453-519145 TEL: 01453-519144